


**SALES EXAMPLE ONLY
NOT FOR CONSTRUCTION**

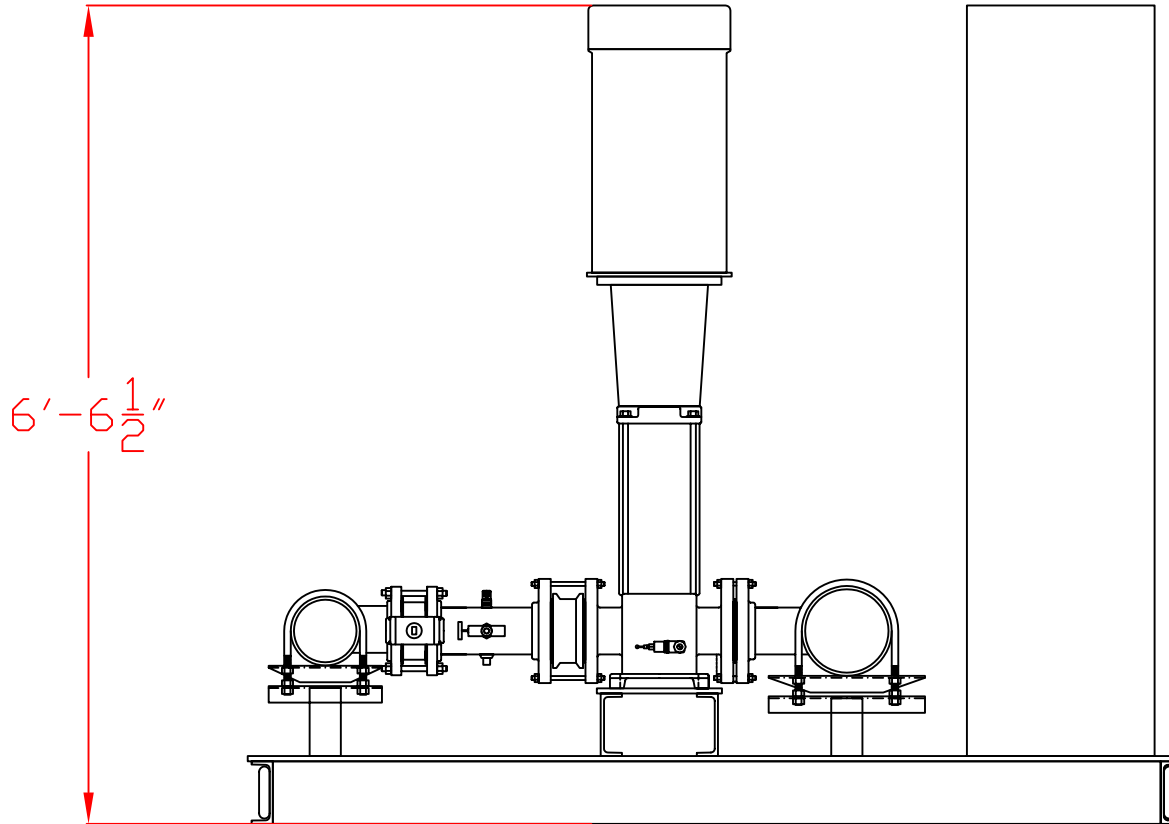

STATION CAPACITY
640 GPM @ 510' TDH (220psi)
60 HP DUPLEX 460/3/60
8" FLANGE x 6" FLANGE CONNECTIONS

INLINE BOOSTER PACKAGE
CR 64-5-2 DUPLEX

INLINE BOOSTER PACKAGE	
CR 64-5-2	
SKID PLAN VIEW	
DRAWN BY: MJH	CHECKED:
DATE: 02-14-2008	APPROVED: JDC
SCALE: NTS	
DRAWING NUMBER:	
XXXX08-M1	
REV: 0	SHEET: 1 OF 1

NO.	DATE	REVISION	BY

THIS DRAWING AND THE INFORMATION SHOWN HEREON IS THE EXCLUSIVE PROPERTY OF TORRENT ENGINEERING AND EQUIPMENT, LLC, AND SHALL NOT BE REPRODUCED OR DISCLOSED TO ANY THIRD PARTY WITHOUT PRIOR WRITTEN CONSENT FROM THE COMPANY.



TORRENT Engineering and Equipment

P.O. BOX 270 MILFORD, IN 46542 USA
 Phone: (574)-658-3200 Fax: (574)-658-3229 www.torrentee.com